

[illegible]

[illegible]











PREREZ B-B - Merilo 1:50

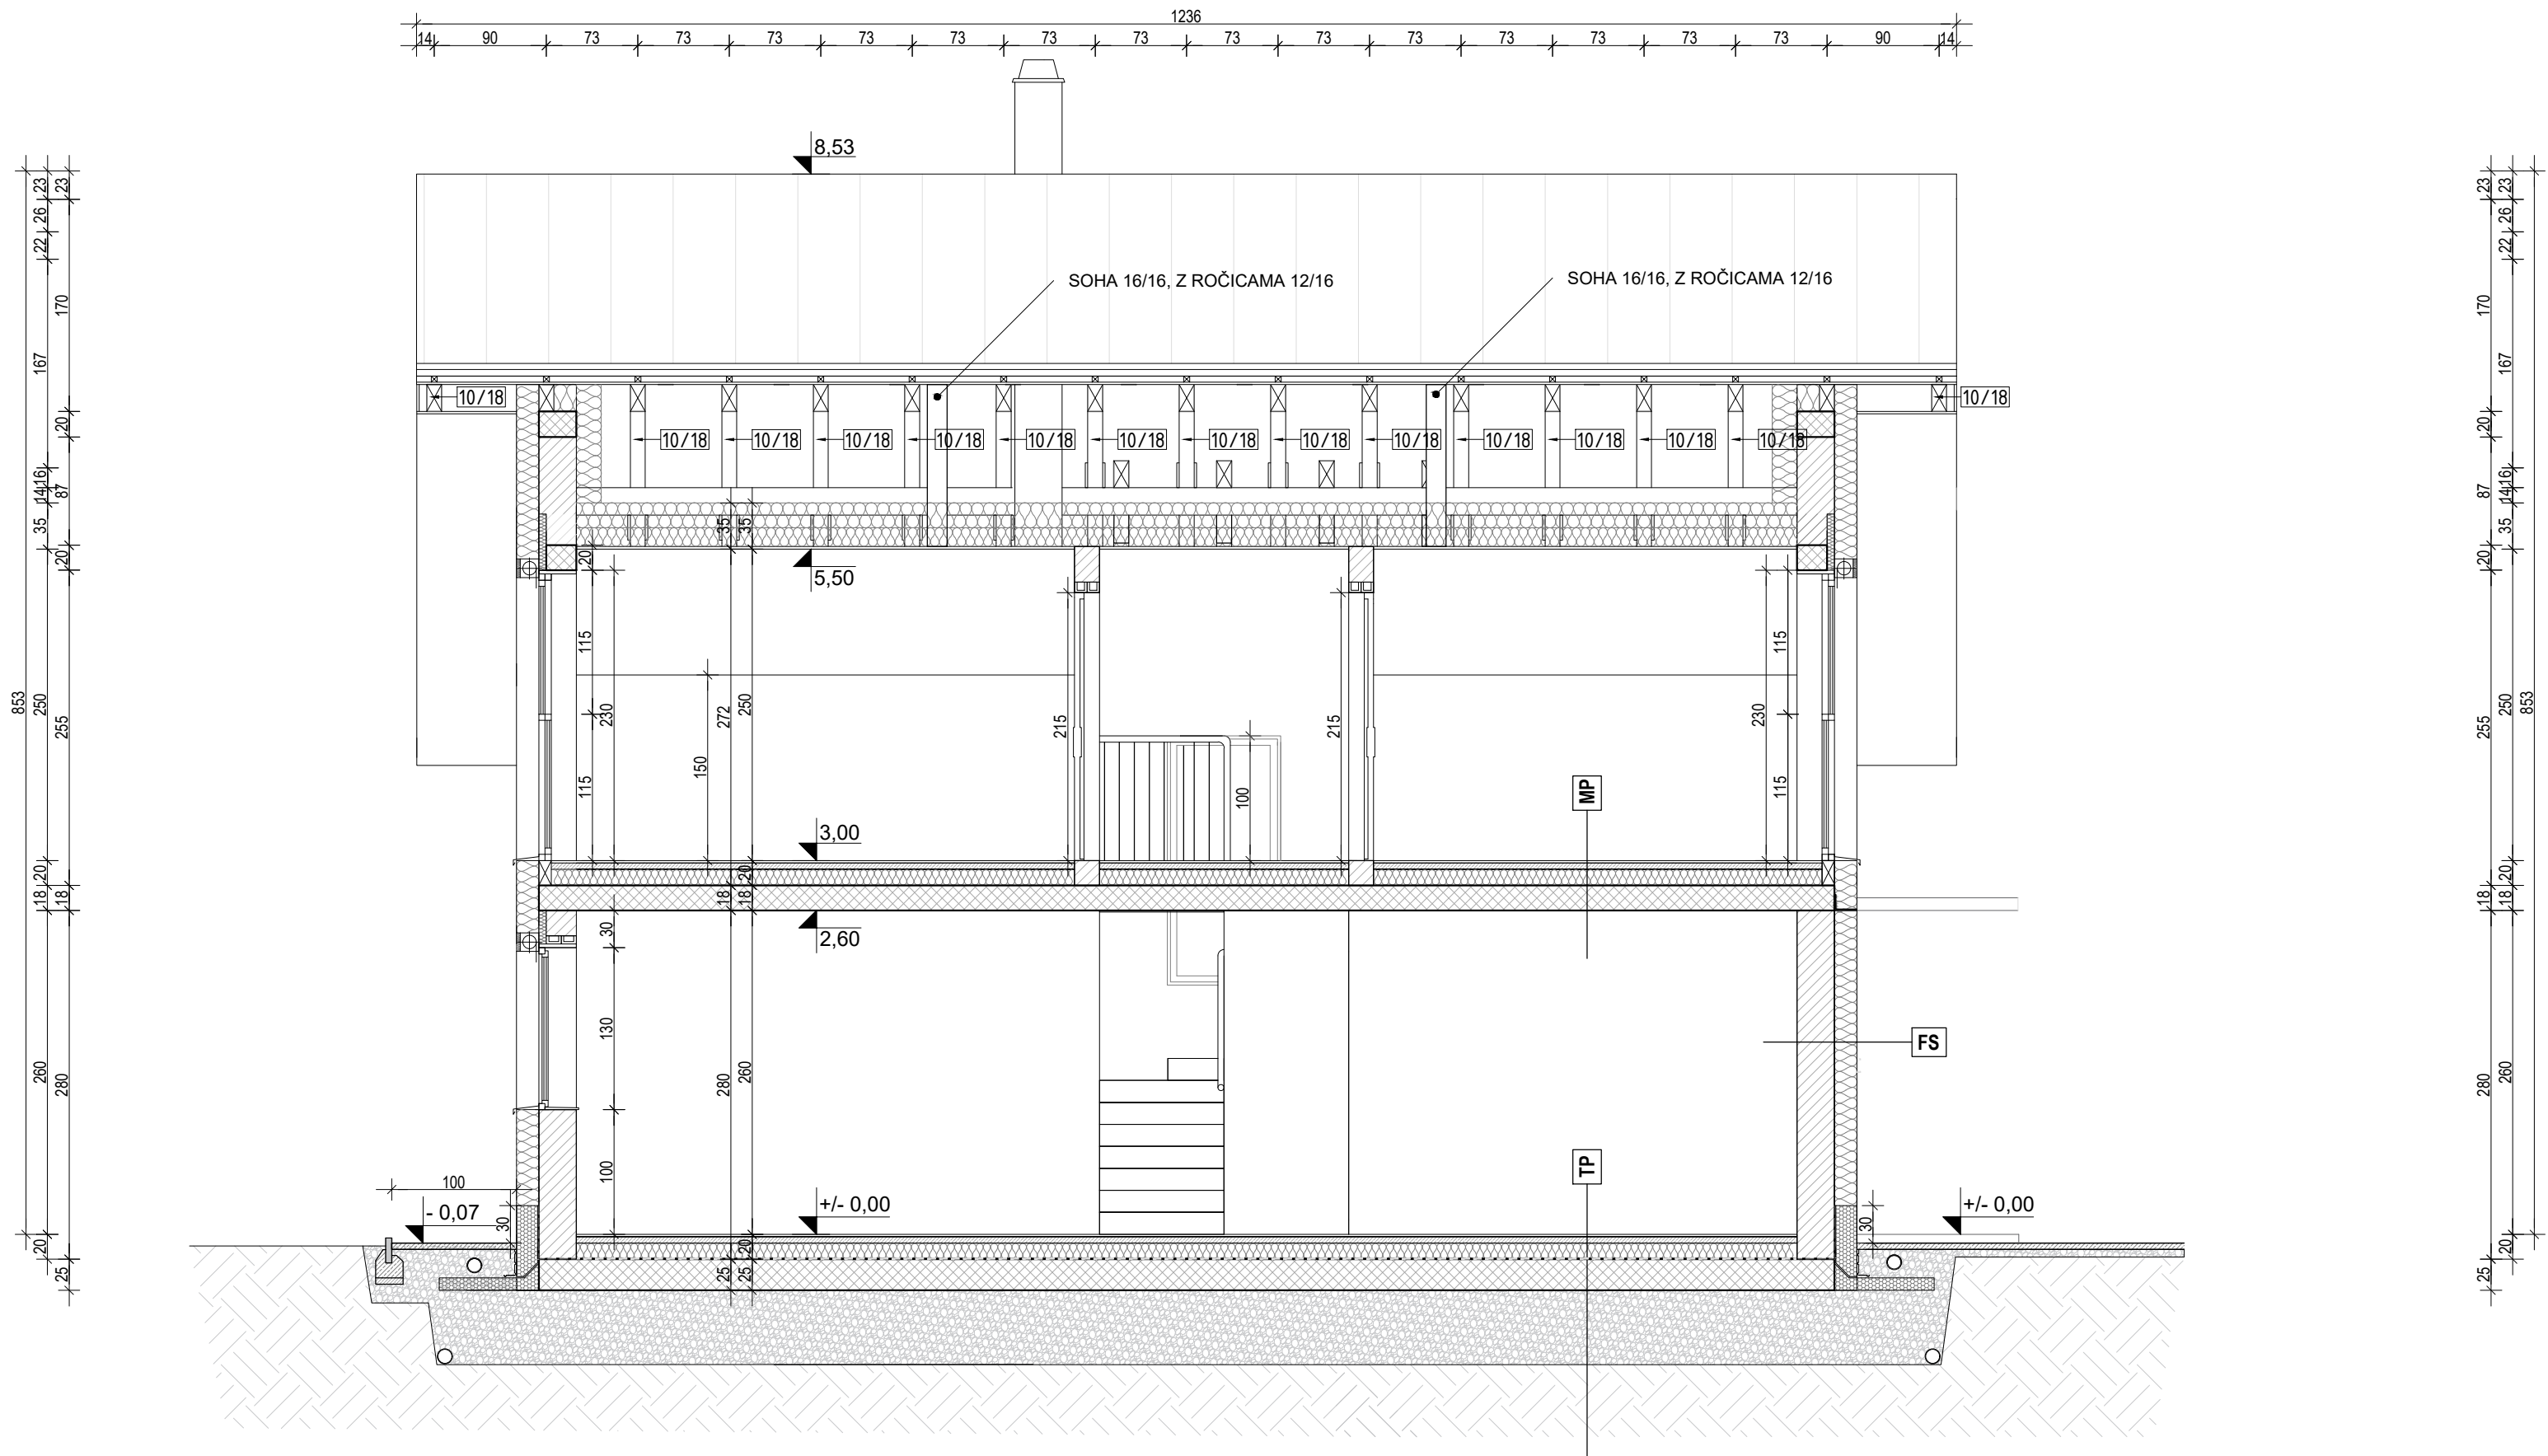

FASADA 1



FASADA 2



FASADA 3



FASADA 4

