




TLORIS PRITLIČJA; Merilo=1:50

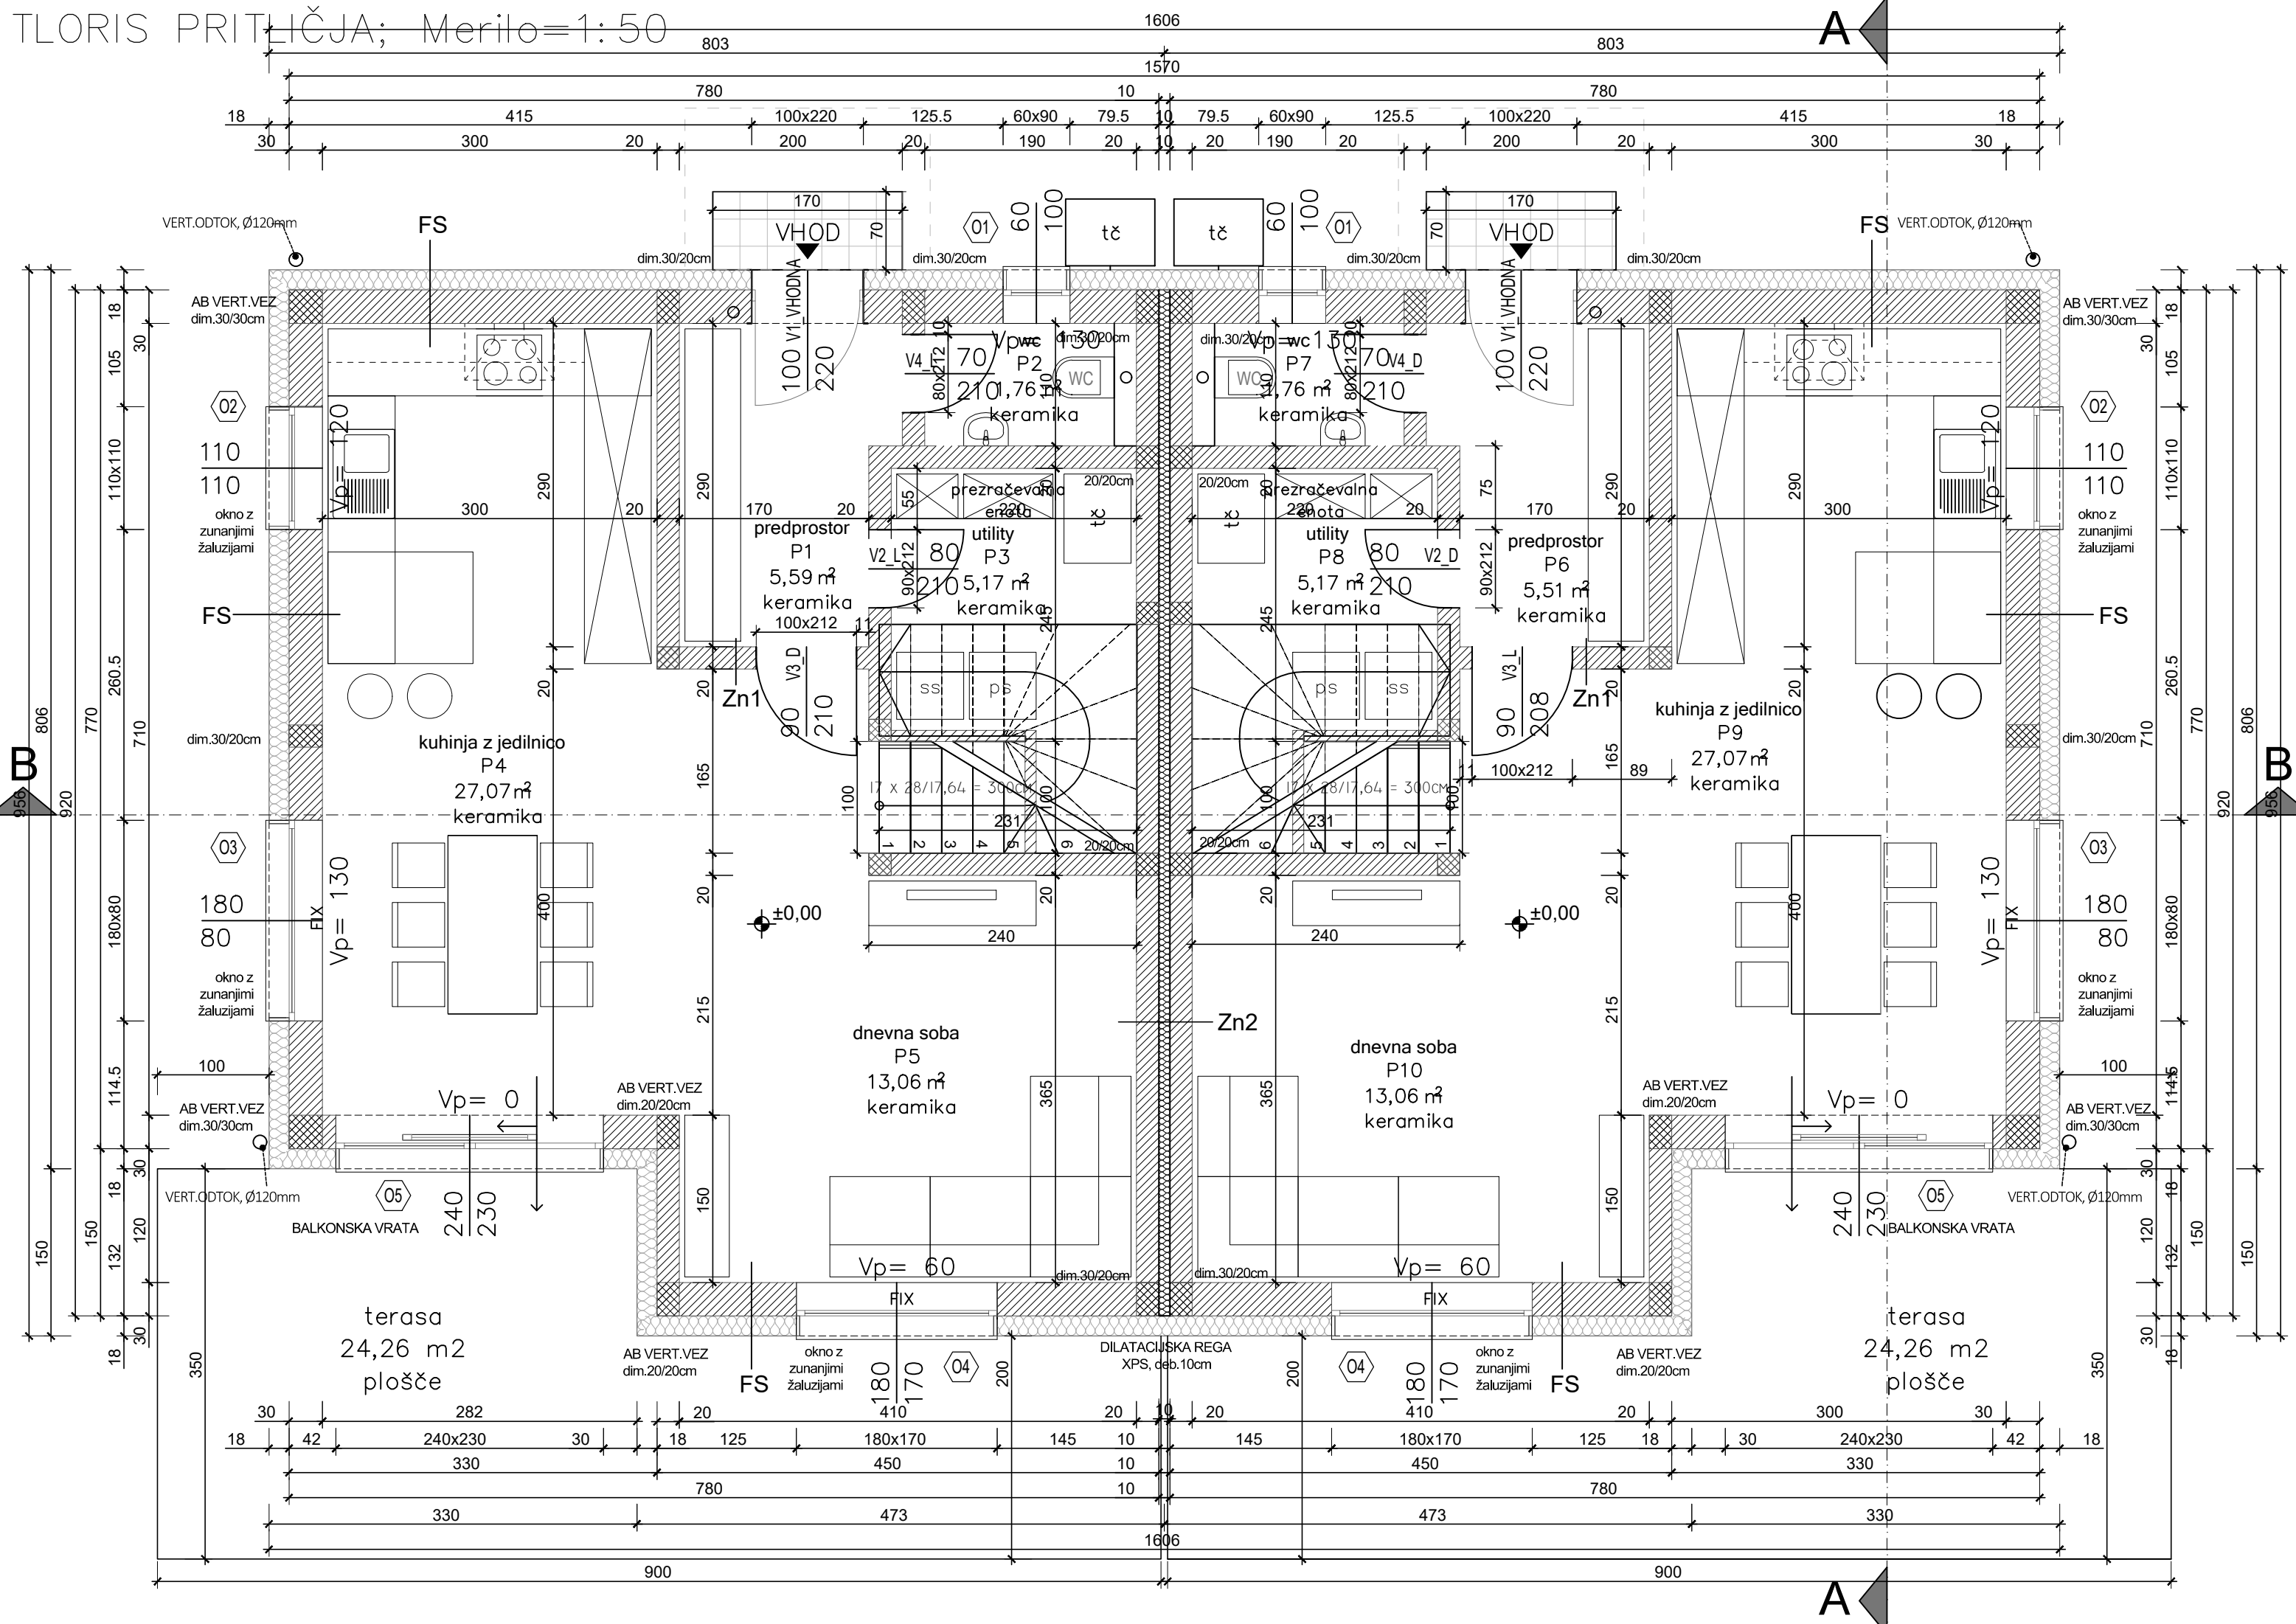

TLORIS MAN SARDE; Merito=1:50

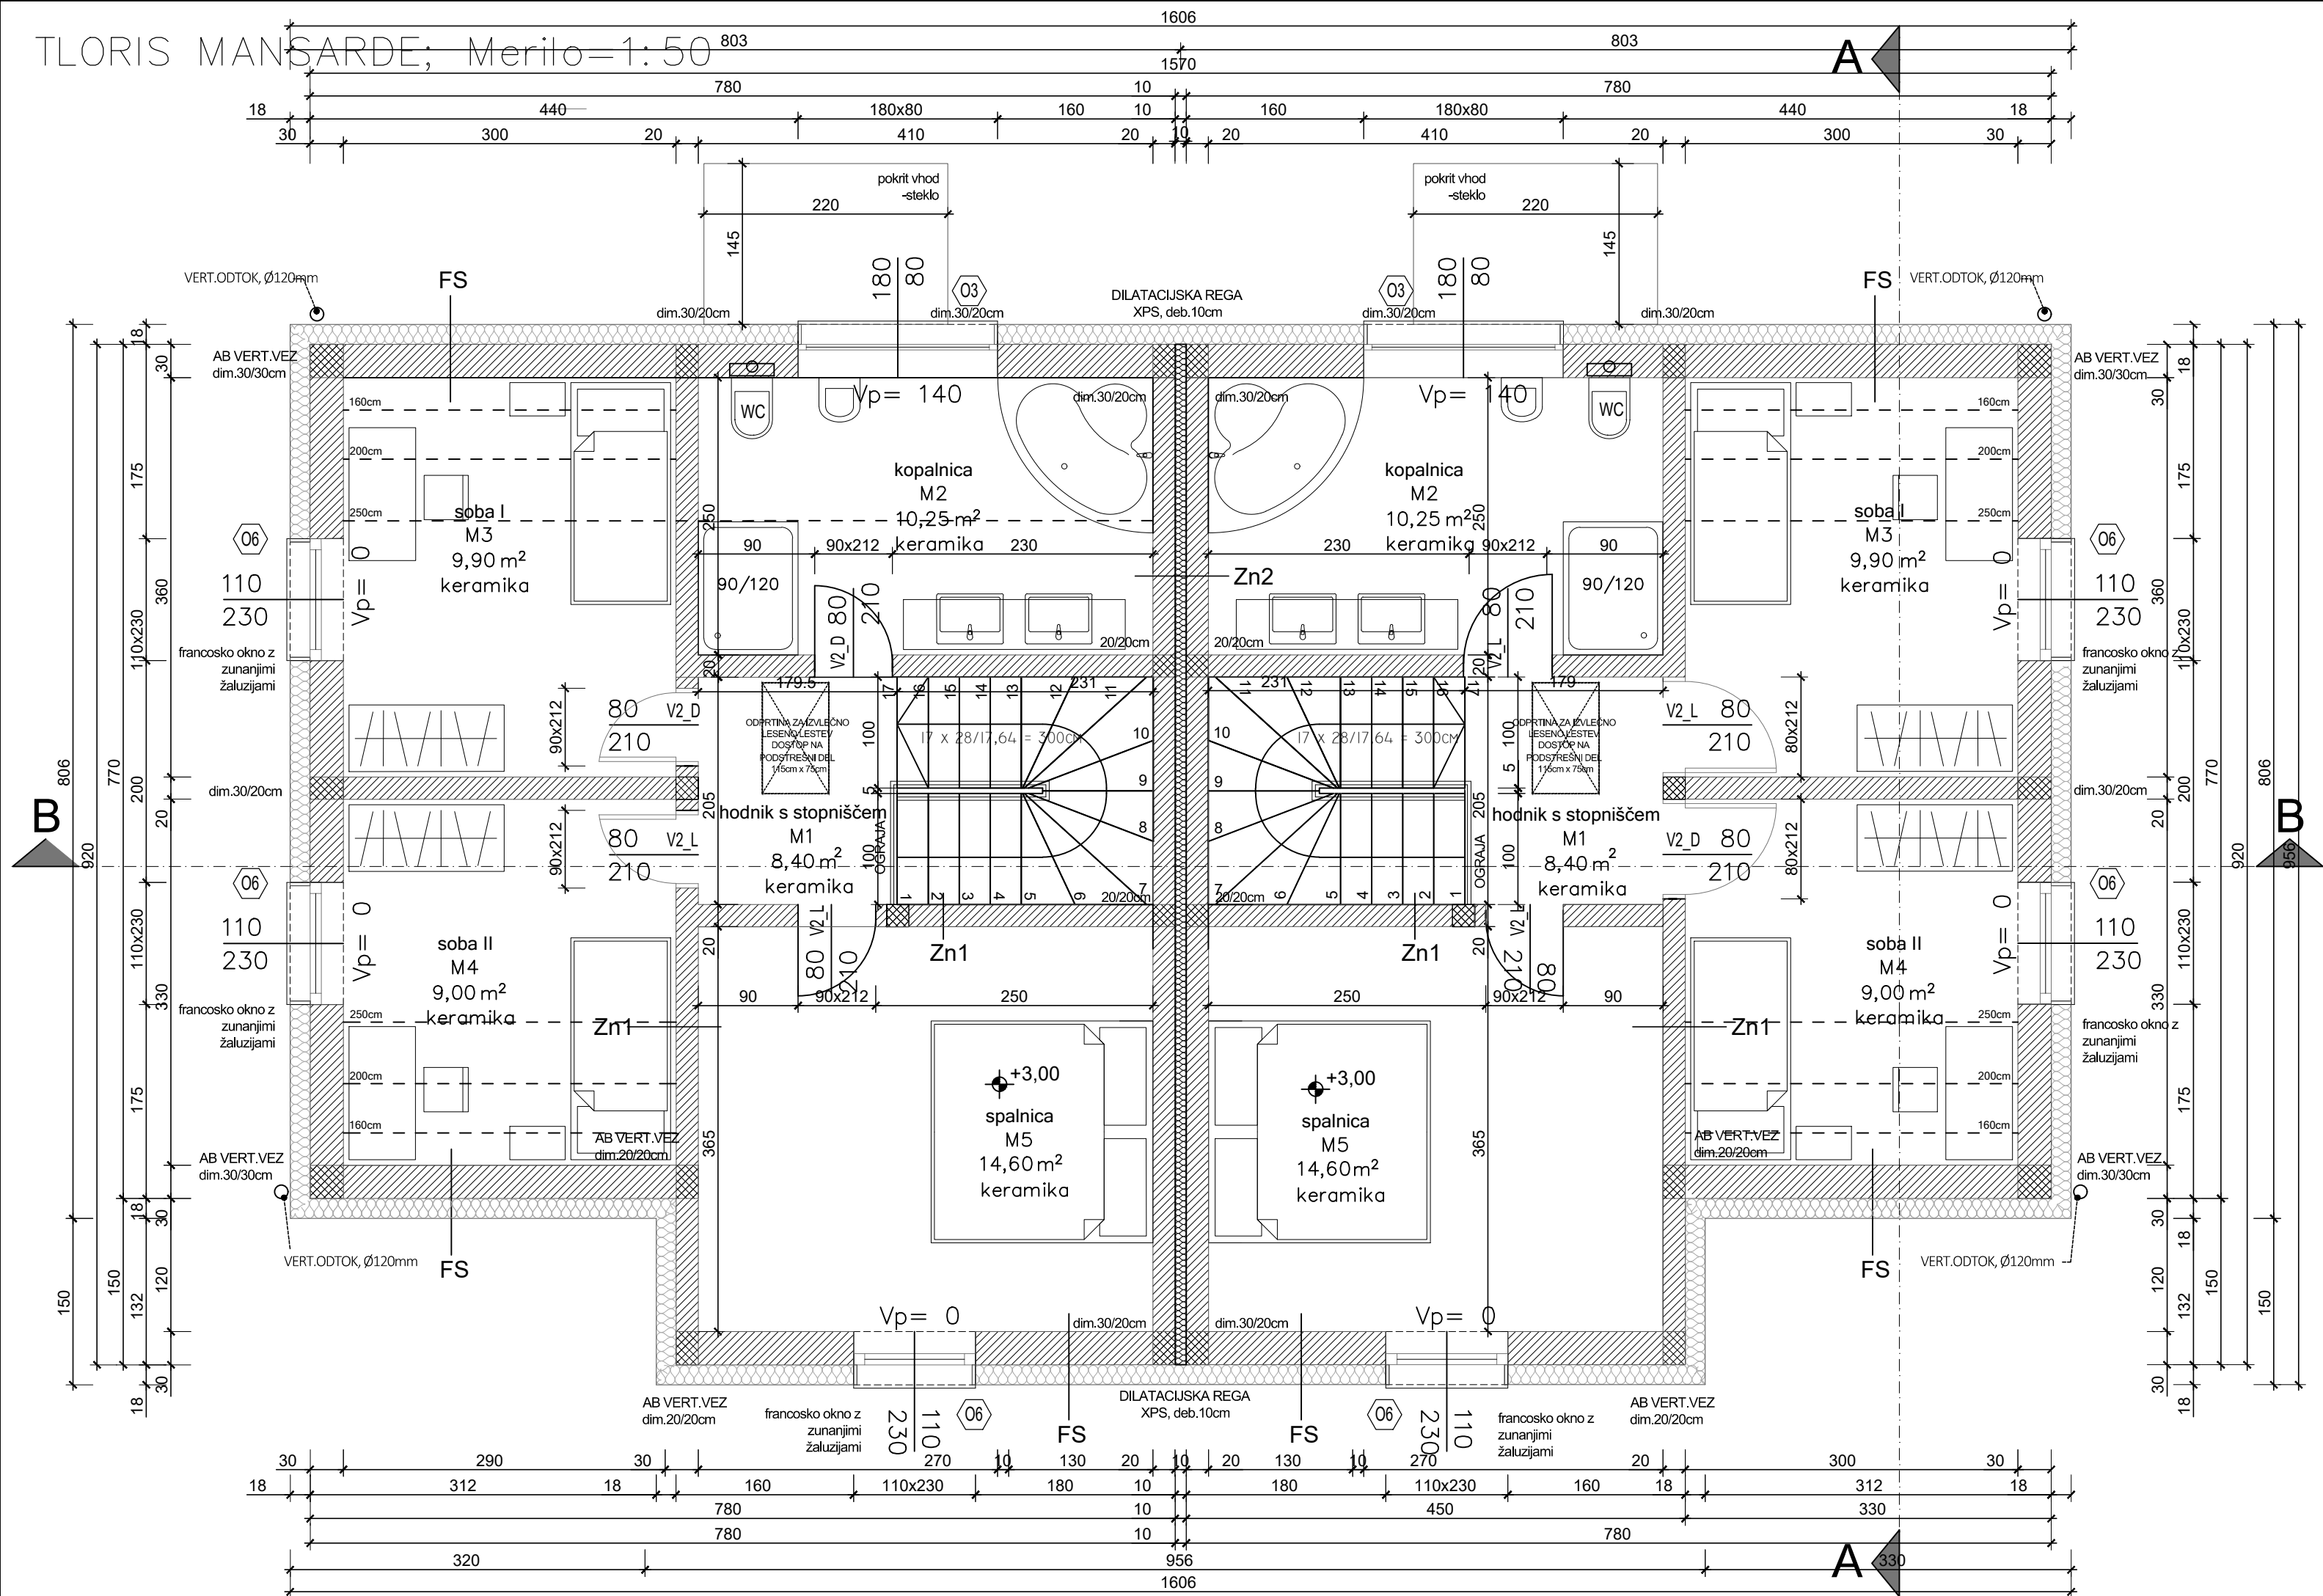


PREREZ A-A; Merilo=1:50

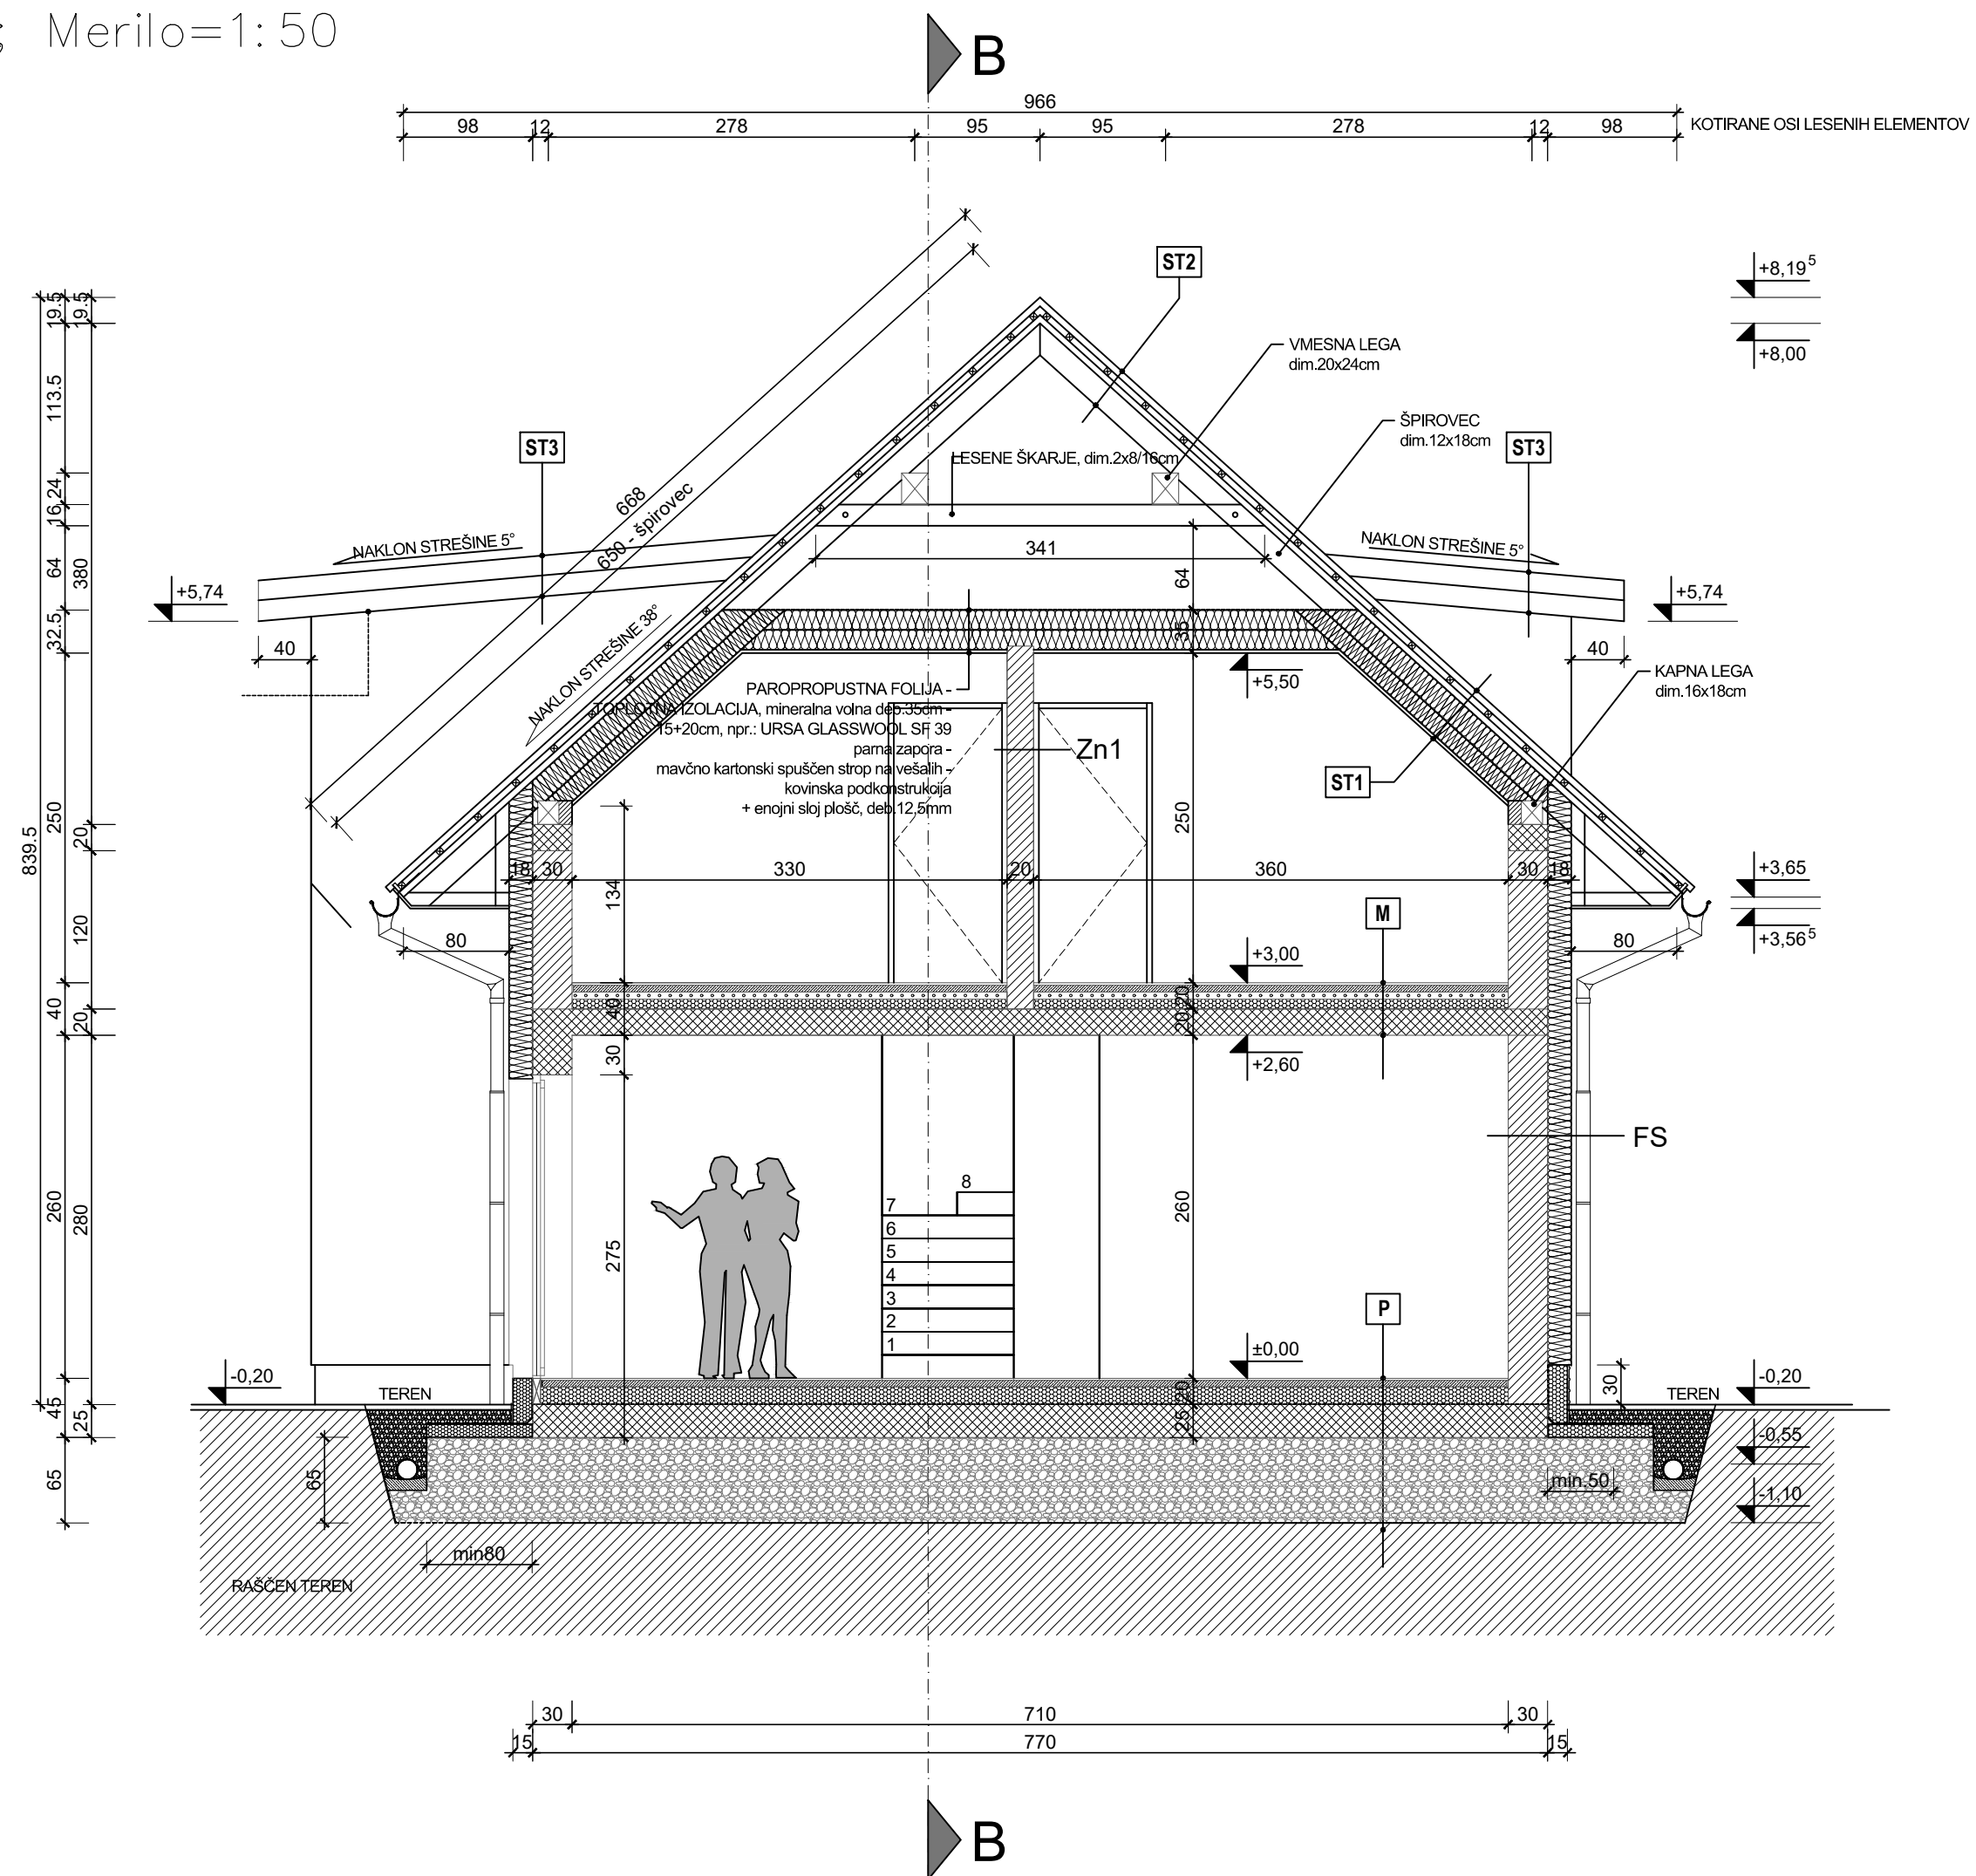

A ◀

A

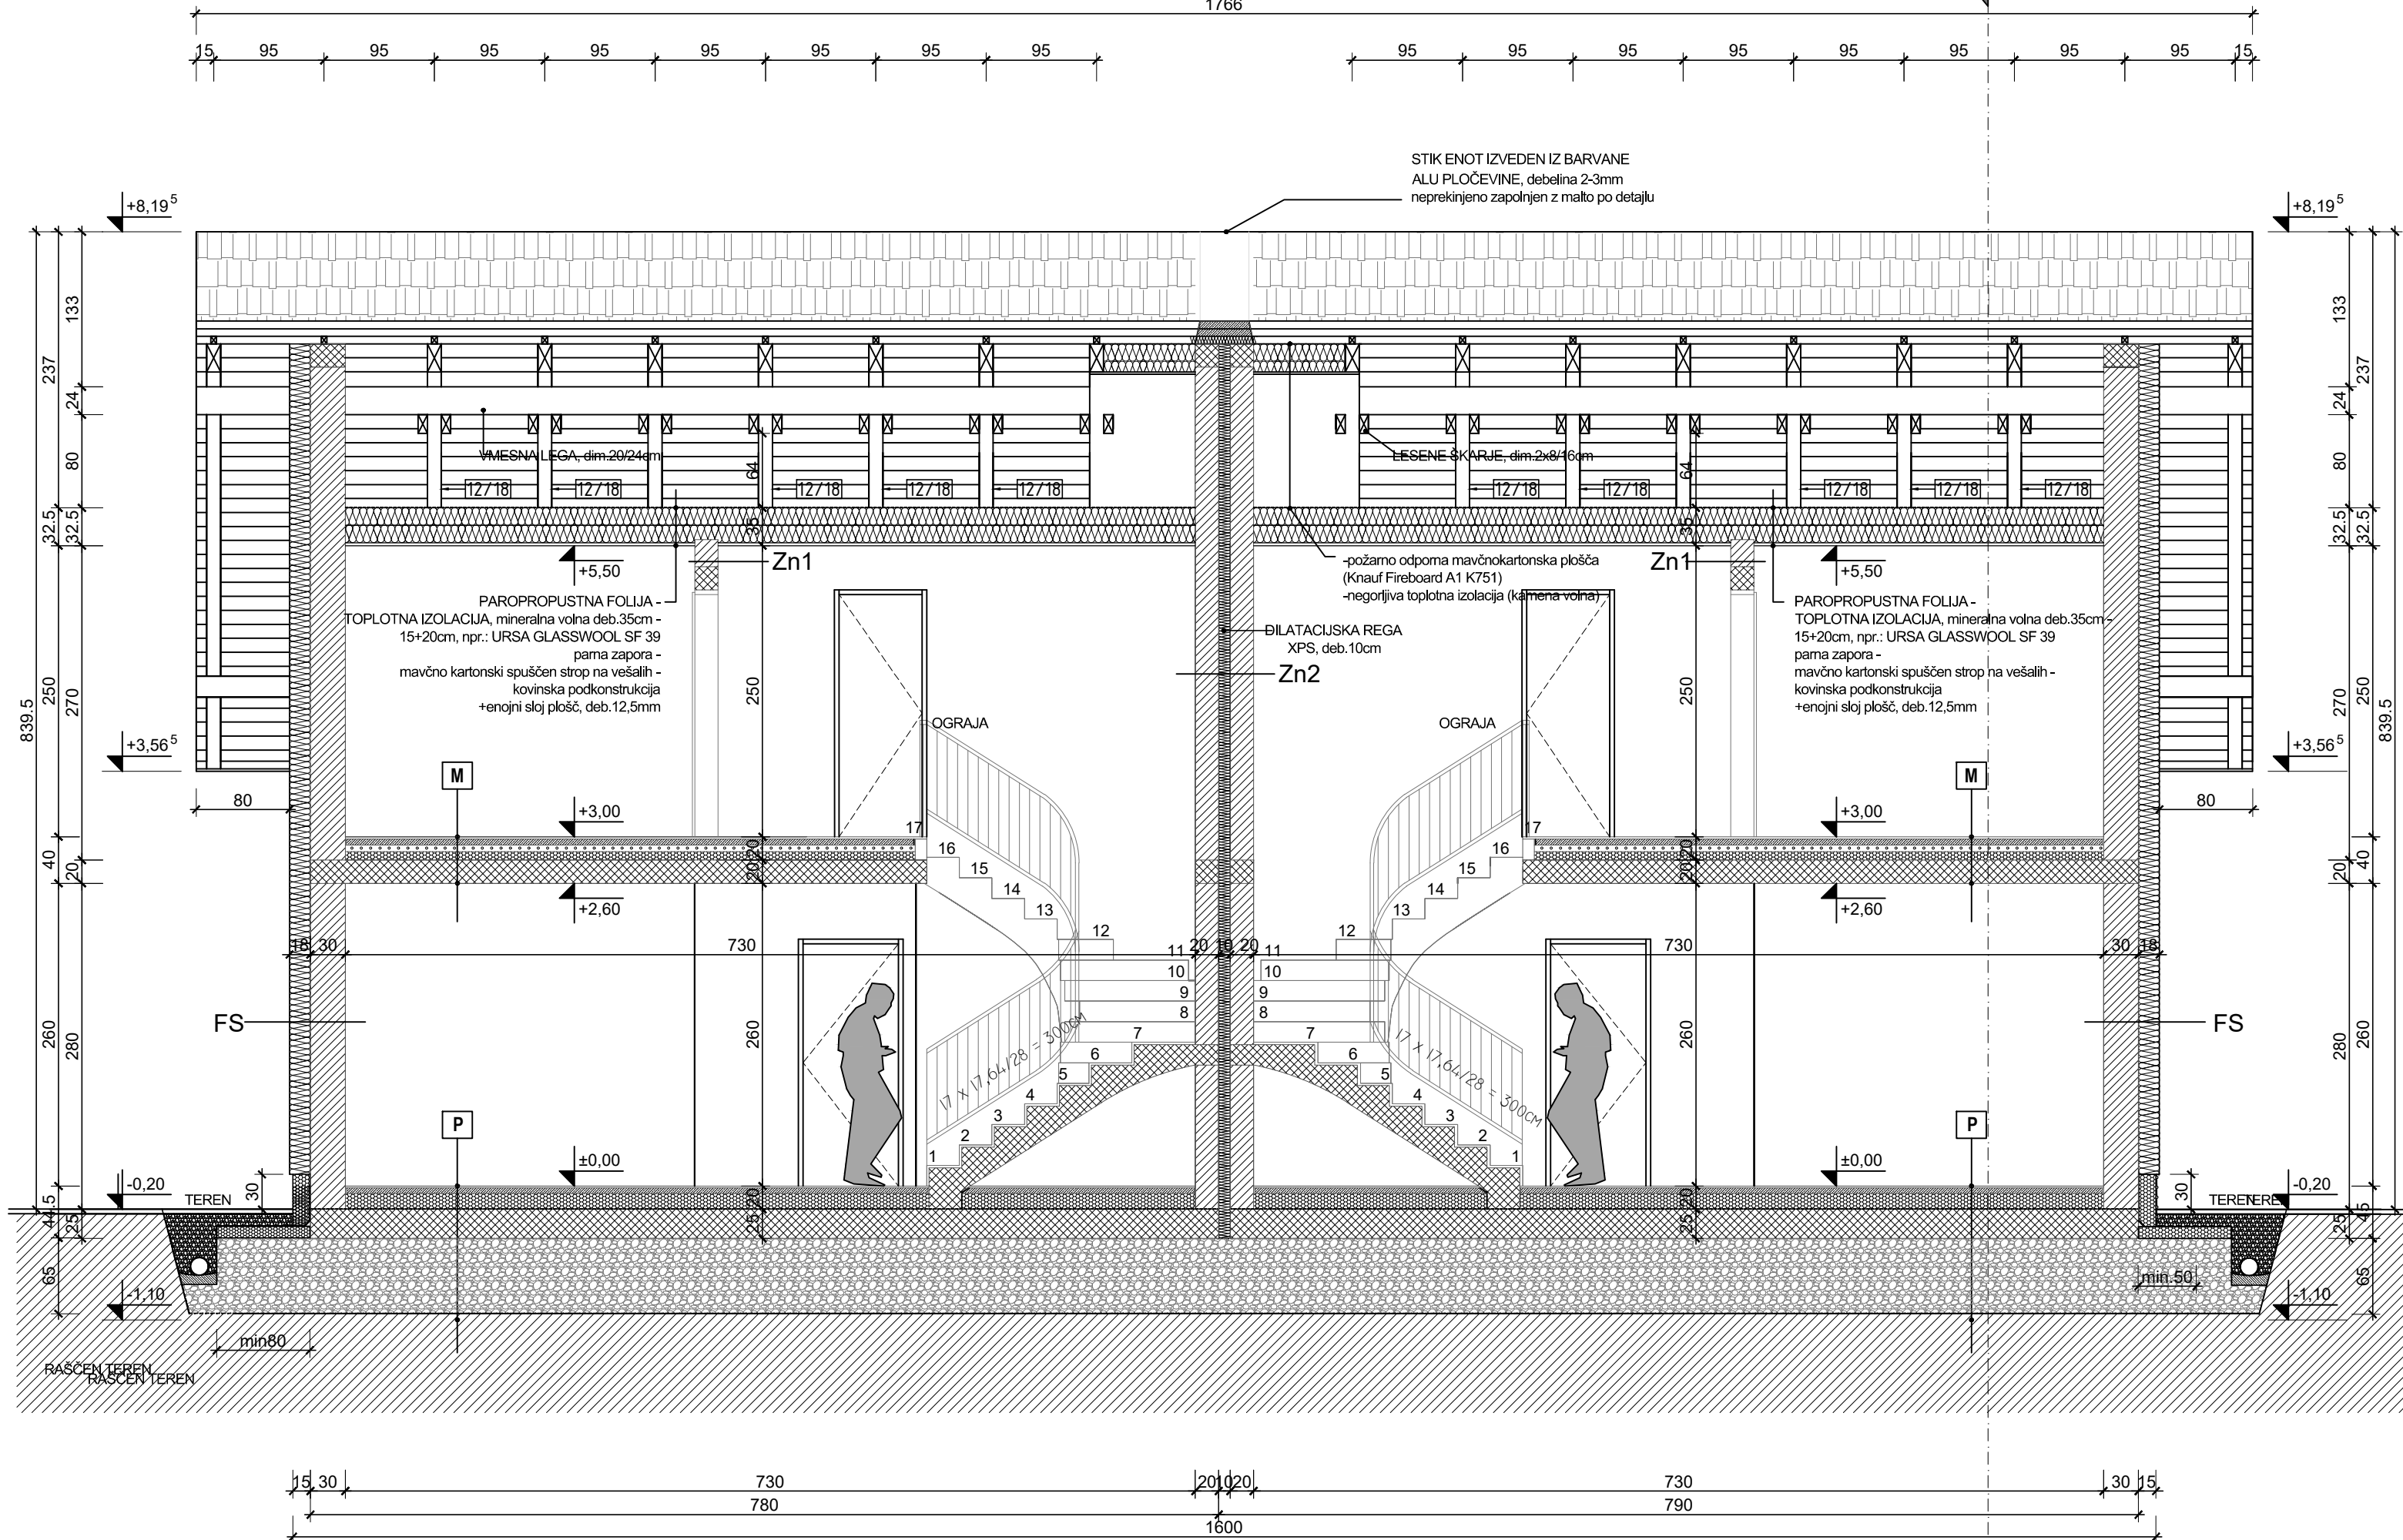

FASADA 1; Merilo=1:50

